



MOSAIC P21 REMEDIATION			
EXISTING DEMUCKED vs DESIGN / WETLAND AREAS			
PARCEL	CUT	FILL	NET
W - 1	83	165	(82)
W - 2	71	83	(12)
W - 3	558	0	558
W - 4	522	0	522
W - 5	20	39	(19)
W - 6	591	0	591
W - 7	1,579	0	1,579
W - 8	120	319	(199)
W - 9	896	0	896
W - 10	1,590	0	1,590
W - 11	1,601	1	1,600
W - 12	278	302	(24)
W - 13	1,062	4	1,058
W - 14	1,865	0	1,865
W - 15	2,321	0	2,321
W - 16	1,995	2	1,993
W - 17	341	26	315
W - 18	95	253	(158)
W - 19	413	2	411
W - 20	1,418	0	1,418
W - 21	2,526	0	2,526
W - 22	2,983	0	2,983
W - 23	2,435	0	2,435
W - 24	285	47	238
W - 25	131	97	34
W - 26	435	64	371
W - 27	797	3	794
W - 28	1,792	0	1,792
W - 30	2,814	0	2,814
W - 31	3,428	0	3,428
W - 32	2,228	1	2,227
W - 33	28	123	(95)
W - 34	117	520	(403)
W - 35	1,057	0	1,057
W - 36	2,214	0	2,214
W - 37	3,607	0	3,607
W - 38	3,299	0	3,299
W - 39	625	21	604
W - 40	460	172	288
W - 41	610	12	598
W - 42	2,291	0	2,291
W - 43	3,466	0	3,466
W - 44	4,221	0	4,221
W - 45	1,453	0	1,453
W - 46	1,848	0	1,848
W - 47	2,431	0	2,431
W - 48	3,267	0	3,267
W - 49	3,652	0	3,652
W - 50	1,822	0	1,822
W - 51	1,892	41	1,851
W - 52	3,002	0	3,002
W - 53	3,421	0	3,421
W - 54	3,851	0	3,851
W - 55	1,916	0	1,916
W - 56	9	68	(59)
W - 57	1,532	1	1,531
W - 58	3,504	0	3,504
W - 59	3,490	0	3,490
W - 60	3,337	0	3,337
W - 61	1,061	0	1,061
W - 62	424	35	389
W - 63	1,796	0	1,796
W - 64	2,285	0	2,285
W - 65	1,262	0	1,262
W - 66	351	6	345
W - 67	165	41	124
W - 68	478	0	478
W - 69	293	57	236
W Total:	107,810	2,505	105,305

MOSAIC P21 REMEDIATION			
EXISTING DEMUCKED vs DESIGN / PERIMETER BERM & SWALE			
PARCEL	CUT	FILL	NET
P - 1	590	194	396
P - 2	183	401	(218)
P - 3	1,044	125	919
P - 4	652	252	400
P - 5	214	21	193
P - 6	96	6	90
P - 7	184	6	178
P - 8	66	301	(235)
P - 9	118	285	(167)
P - 10	164	233	(69)
P - 11	249	381	(132)
P - 12	231	163	68
P - 13	161	209	(48)
P - 14	153	260	(107)
P - 15	167	392	(225)
P - 16	262	254	8
P - 17	271	202	69

P - 18	147	248	(101)
P - 19	97	219	(122)
P - 20	44	211	(167)
P - 21	15	324	(309)
P - 22	76	293	(217)
P - 23	123	334	(211)
P - 24	128	488	(360)
P - 25	107	546	(439)
P - 26	120	328	(208)
P - 27	247	273	(26)
P - 28	233	135	98
P - 29	118	246	(128)
P - 30	996	346	650
P - 31	648	272	376
P - 32	0	506	(506)
P - 33	52	113	(61)
P - 34	0	275	(275)
P Total:	7,956	8,842	(886)

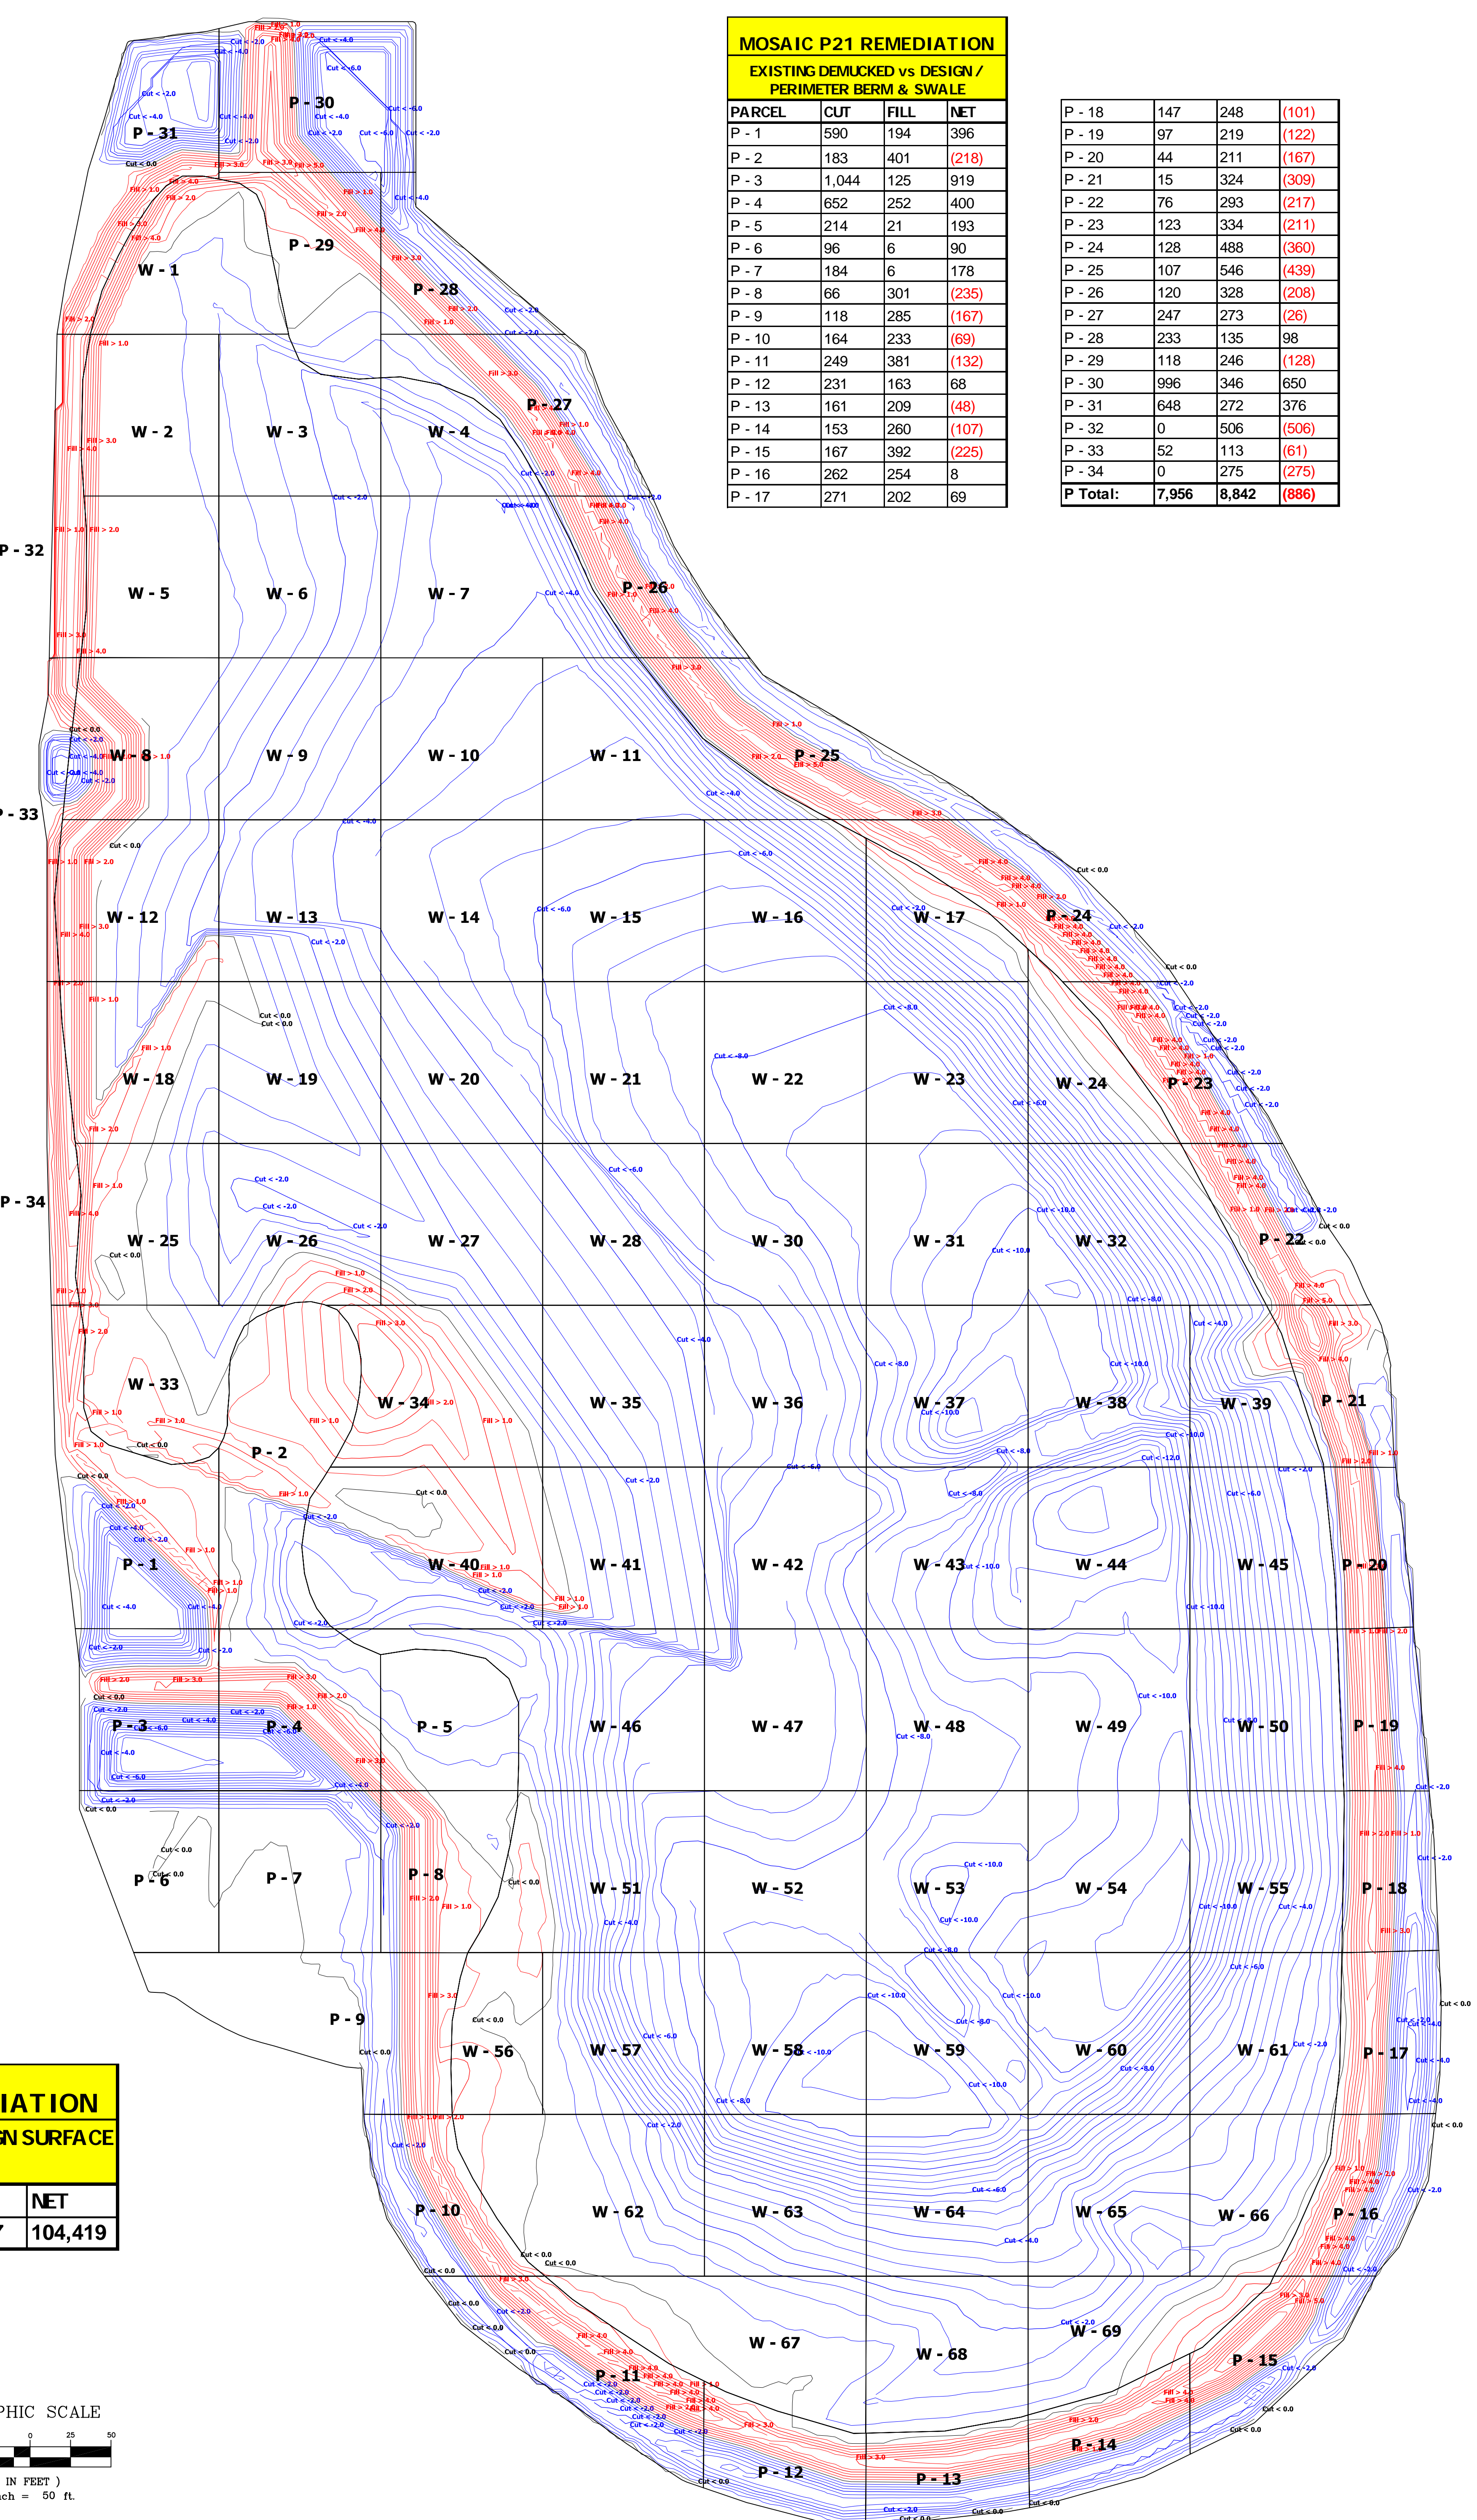

MOSAIC P21 REMEDIATION			
EXISTING SURFACE vs DESIGN SURFACE / TOTAL SITE			
PARCEL	CUT	FILL	NET
JOB SITE:	115,766	11,347	104,419

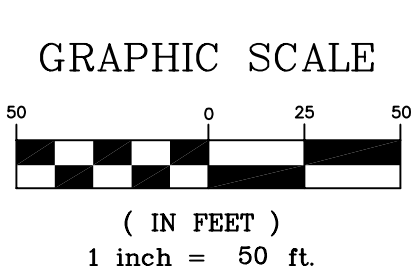

MORETRENCH
 since 1937
 6516 Riverview Dr - Riverview, FL 33569
MORETRENCH ENVIRONMENTAL SERVICES, INC.
 Nick Haddon
 11001 Fern Hill Drive
 Riverview, fl. 33569
 Tel: (813) 741-0256
 Fax: (813) 672-4754
 E-Mail: nhaddon@mtacfl.com

PROJECT:
MOSAIC P21 REMEDIATION

NOTES:
 CUT-FILL CONTOURS

DRAWINGS PROVIDED BY:
 Site Tech Solutions
 Site Analysis And Consulting
 Sugarhill Place
 3316 N.E. Sugarhill Ave.
 Suite # 1028
 Jensen Beach, F.I 34957
 Office: 772-225-0909
 Fax: 772-225-0908
 E-Mail: sitetech@bellsouth.net

SITE TECH SOLUTIONS
 Drawn By: KJH
 Checked By: JB
 Project Number: ###-###
 Est. Number: N/A
 Drawing Number: 07-1514-M.R.-CUTFILL-030607.dwg
 Sheet: 2 Of 3